

**Solar Glare Assessment Overview - Car Drivers**  
**Site Orientation and Routes Assessed**  
**Predicted Annual Minutes of Glare at Resting Angle of PV Array = 2.6° | True Ground Elevation**

Map Projection: NAD 1983 UTM Zone 12N  
 Universal Kraft Oyen Solar - Special Area No. 3, AB

True North




Drawn by: RCL Figure: 3

Approx. Scale: 1:42,000

Date Revised: Oct 31, 2023

Project #: 2400926



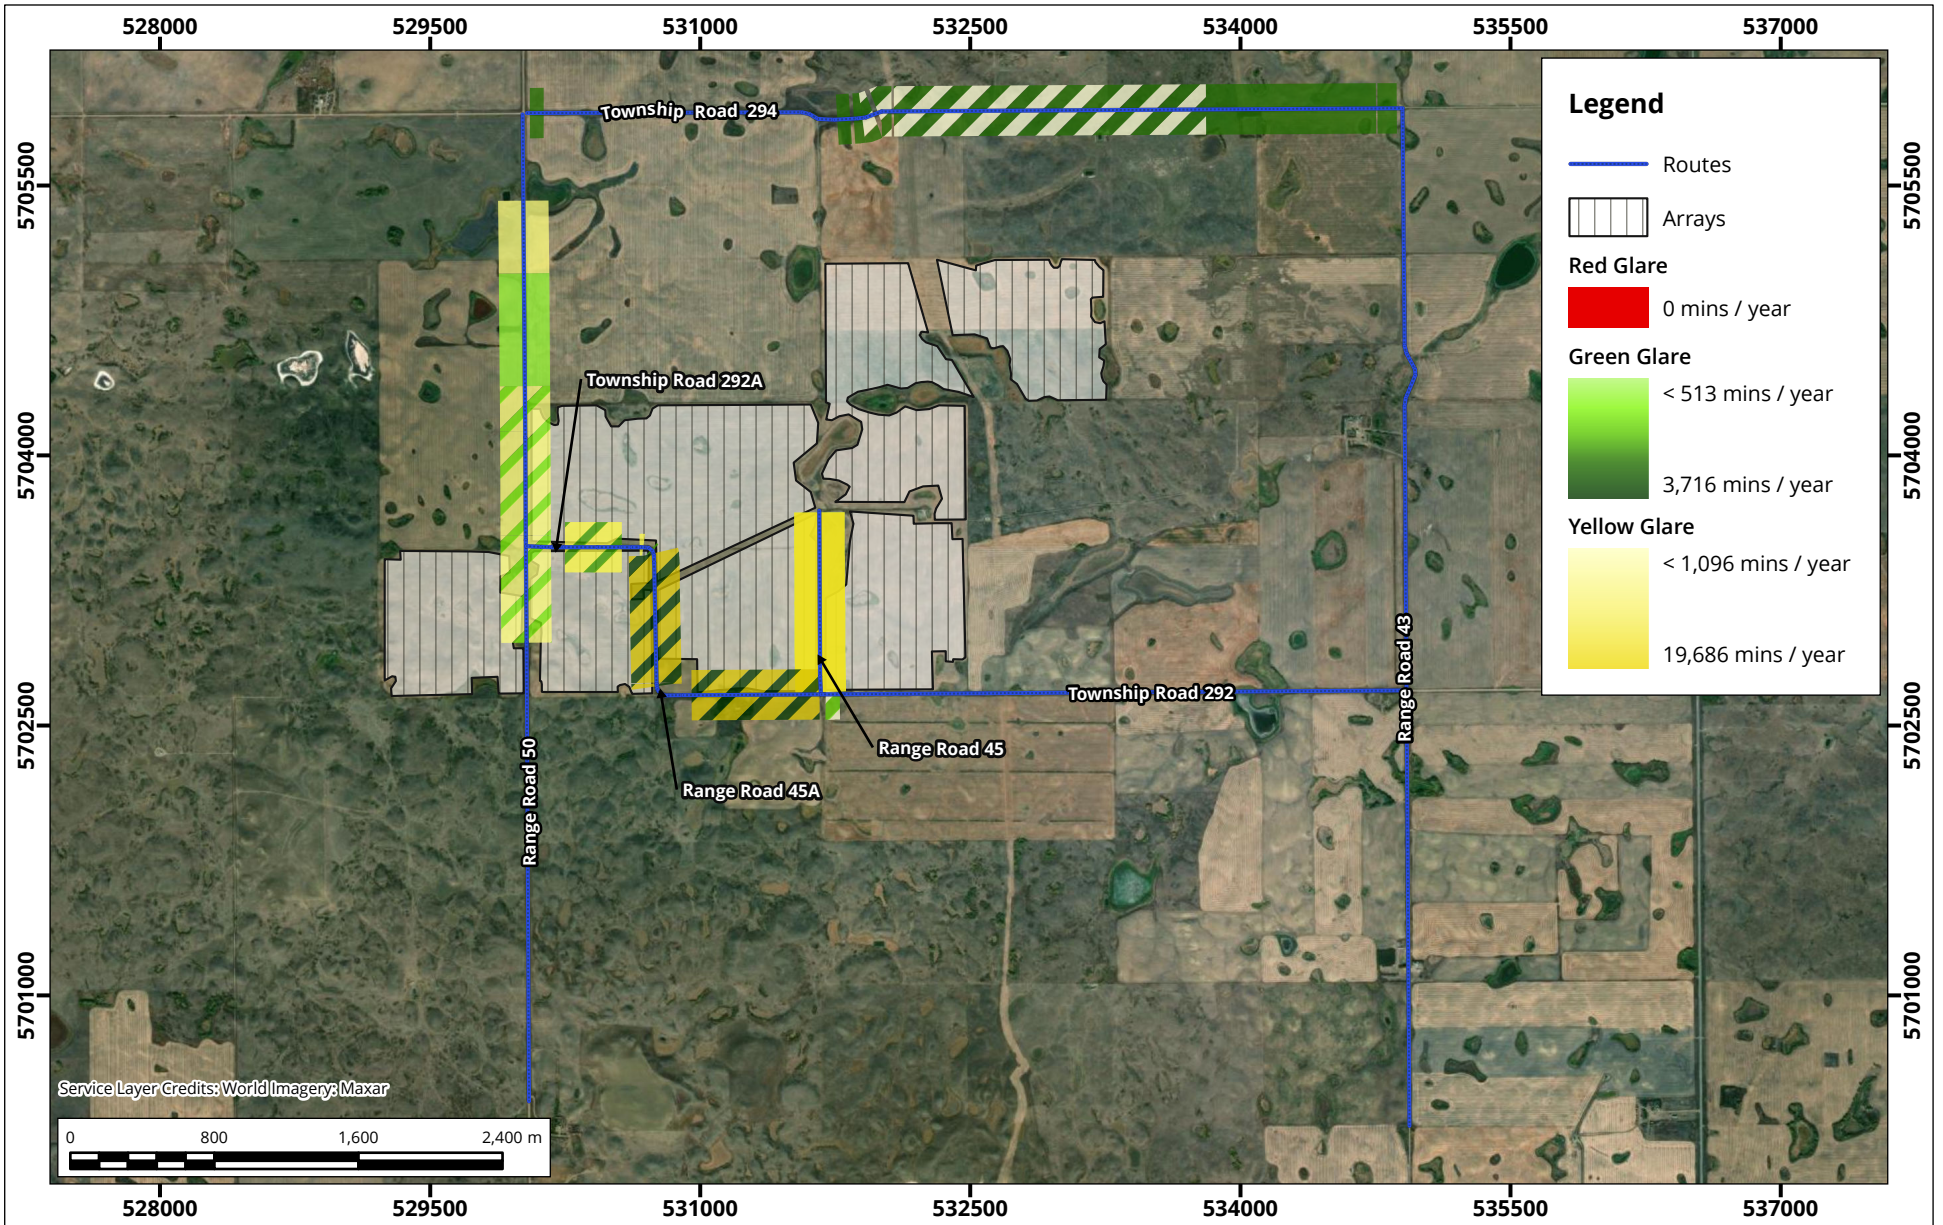

## Solar Glare Assessment Overview - Truck Drivers

Site Orientation and Routes Assessed

Predicted Annual Minutes of Glare at Resting Angle of PV Array = 2.6° | True Ground Elevation

Map Projection: NAD 1983 UTM Zone 12N

Universal Kraft Oyen Solar - Special Area No. 3, AB

True North



Drawn by: RCL | Figure: 4

Approx. Scale: 1:42,000

Date Revised: Oct 31, 2023

Project #: 2400926

